



3rd Angle

**PLAN VIEW**

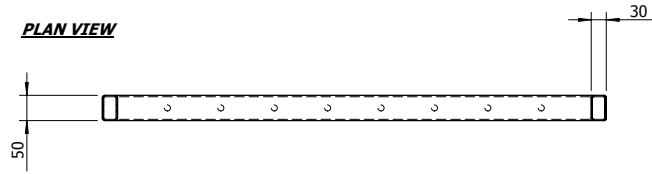

**FRONT ELEVATION**

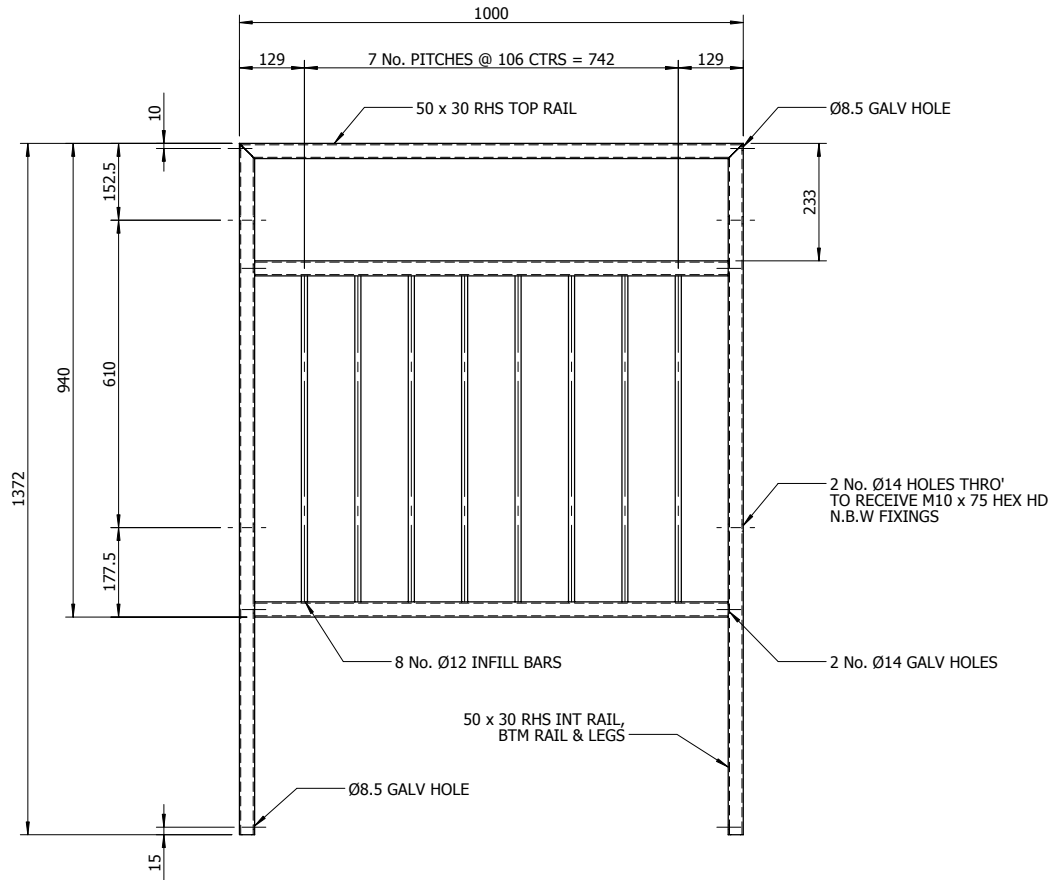

**Notes**

All Dimensions in Millimetres unless stated otherwise.

Where multiple views are shown 3rd Angle Projection is assumed.

Revisions		
Rev.	Description	Date
1	RE-DRAWN IN NEW FORMAT	13/01/2010

**Title**

M35 (1000mm) GUARD RAIL PANEL WITH SIGHT GAP

**Drg No. 17522-1**

Scale: 1:15

Sheet 1 of 1

Drawn By: CTR

Chk'd: mhw

Ref. General Arrangement

Contract:

Customer:

Date: 13/01/2010